

Land Lease Sketch

"Not A Field Survey" EXHIBIT A

Revised

Scale: 1" = 10'

Notes:


- 1. Date of Sketch: 11/23/04
- 2. Mean High Water Line Abouts
- 3. Pre-empted Area

90 x 23.5 = 2115

40 x 8.5 = 340

TOTAL: 2455 sq. ft.

Copa Palms Condominium  
 1440 1st Street E  
 Pressure for land  
 FL, 33706  
 Sec. 23 - Township 31S - Range 15E  
 Pinellas County  
 Boca Ciega Bay

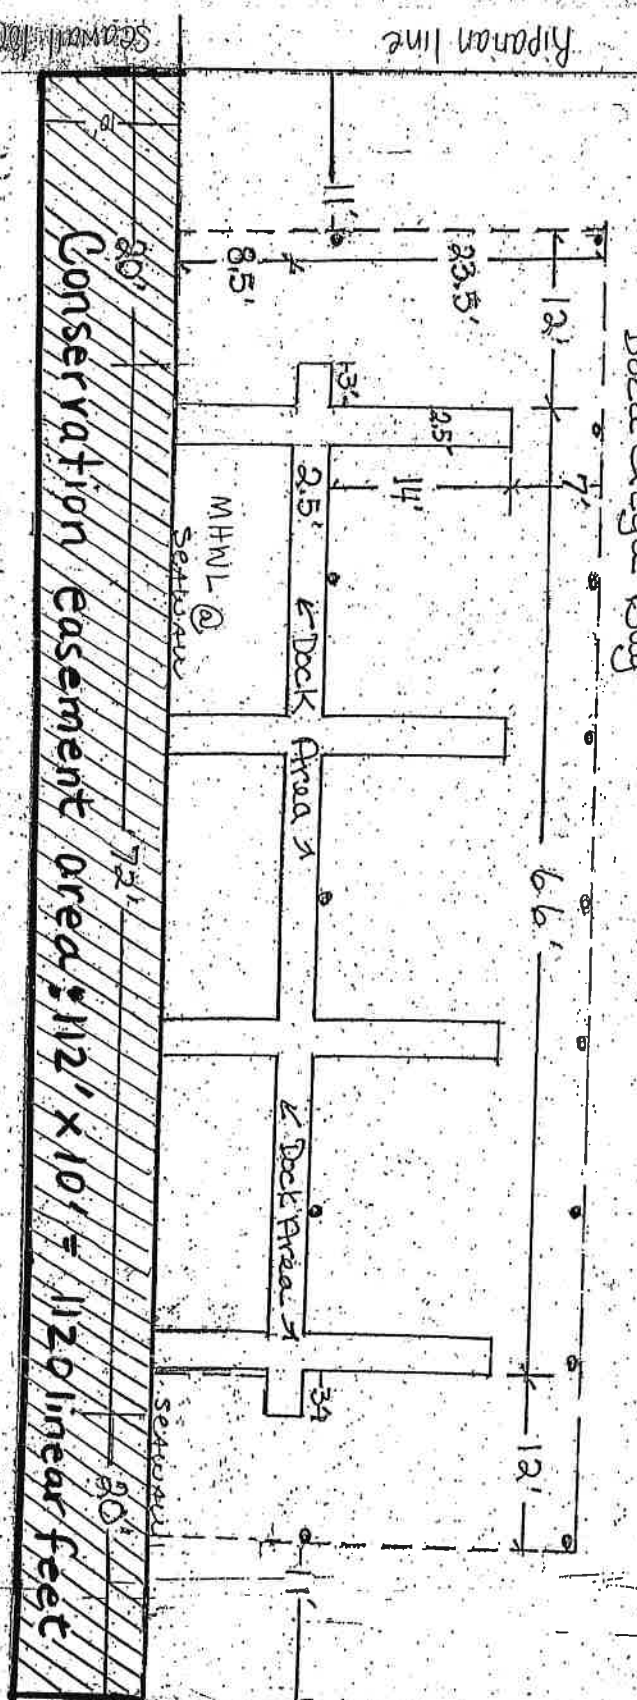

uplands of Copa Palms Condos - 112' linear ft. of shoreline

REVISED 1/12/05

SIGNATURE \_\_\_\_\_

Copa Palms Condominium Association  
 File # 520337333  
 Exhibit A